



VERTICAL SECTION

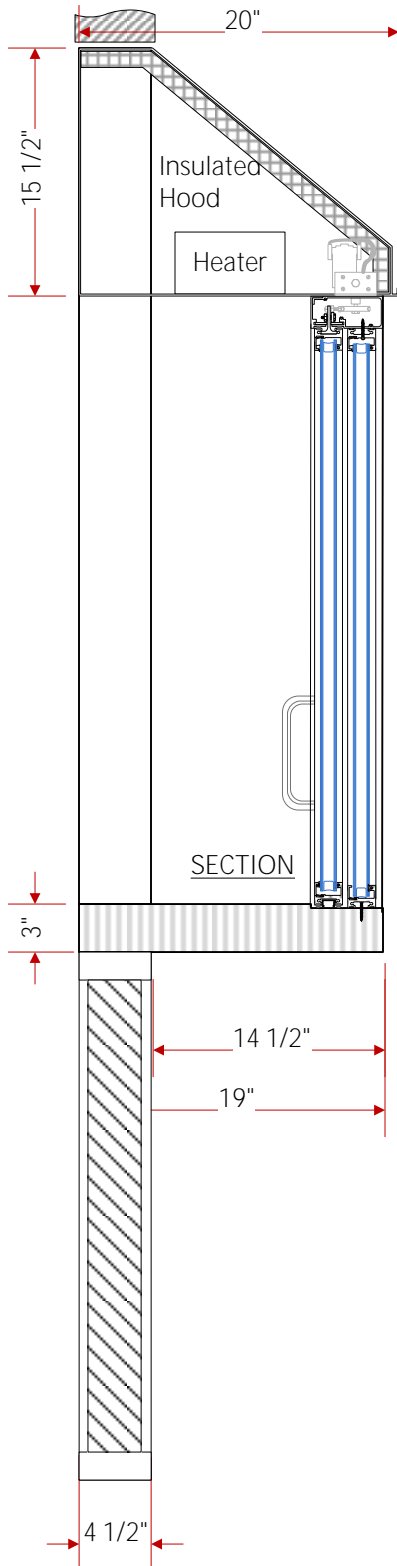

EXTERIOR ELEVATION

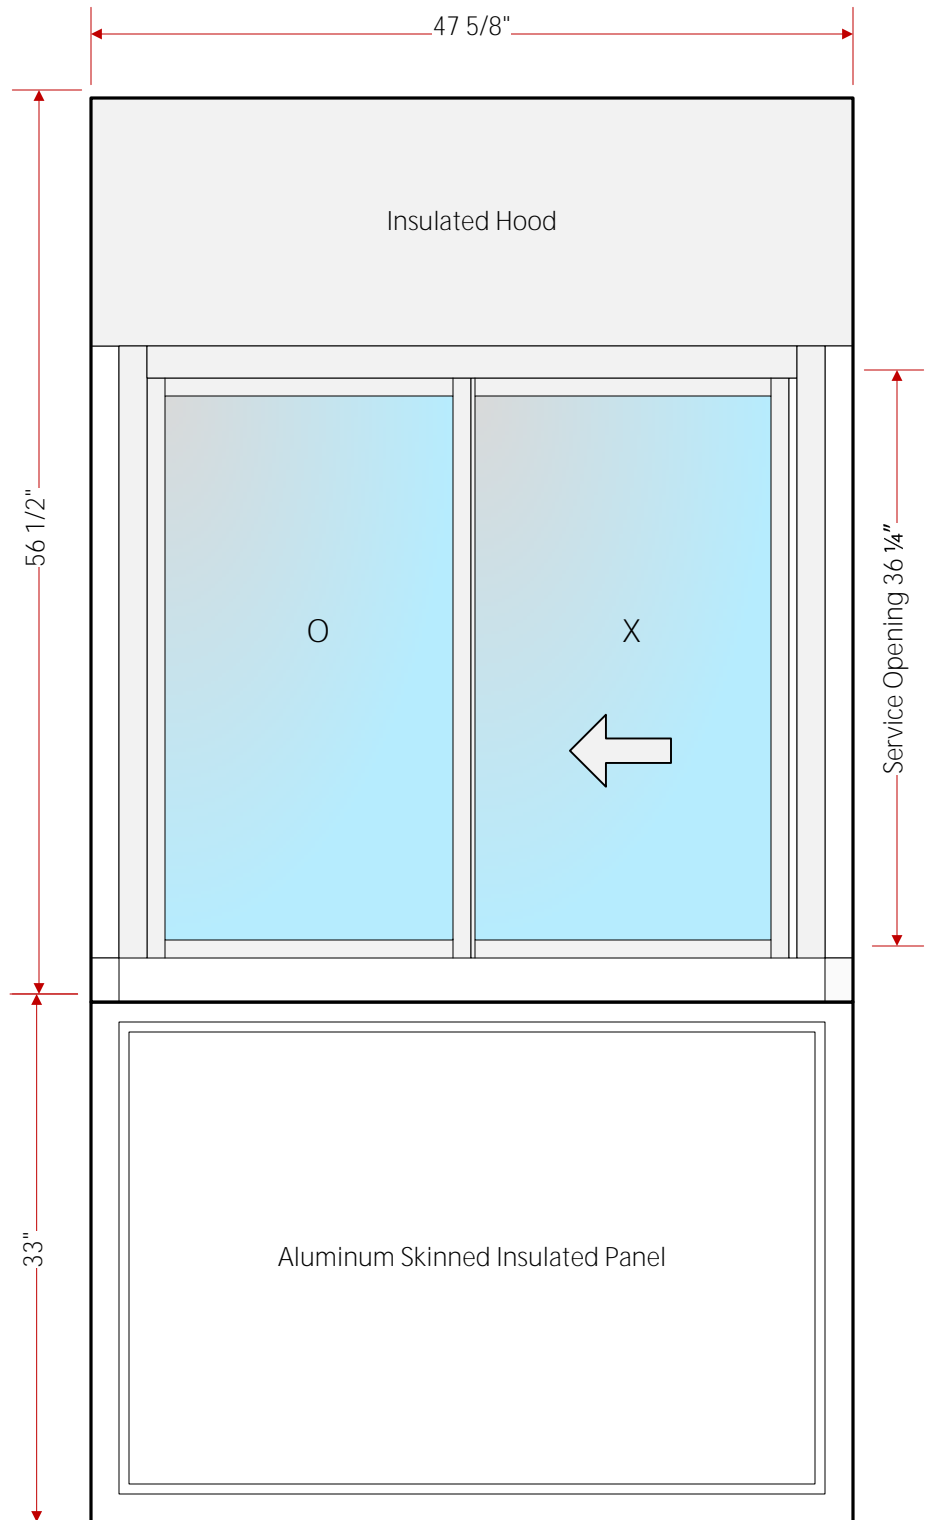

Unit 302, 6741 Cariboo Rd.
 Burnaby, B.C.
 Canada V3N 4A3
 Tel: 604.422.8611
 Fax: 604.422.8376
 www.easi-serv.com

Project: Transaction Windows

Title: Bump-out Side-Slider
 CSP-1 Series
 With Panel

Drawn: PJF	Scale: 1" : 1ft	Revision: 2015	Date Drawn: 19/2/2010	Job: Design	Sheet: CSP-1
------------	-----------------	----------------	-----------------------	-------------	--------------