


	Width	Height	Thick
Overall Unit Dimensions	Wu in	Hu in	4 1/2in
Service Opening Dimensions	Wu-4in	Hu/2-3 1/2in	N/A



	PAND100C	PAND200C
Manual Open / Close		●
Automatic Open / Close	●	
Optical Sensor Actuation	●	
Built-in Alarm Contacts	●	●
Plunger Lock		●
Oversize Pull Handle		●
Built-in Alarm Contacts		●

Standard Finishes	Class II Clear Anodized Class II Dark Bronze Anodized
Custom Finishes	Class II Black Anodized Class II Light Bronze Anodized Powder Coat Durachron Baked Enamel Durarar High Performance Baked Enamel
Standard Glass Options	1" Insulated Glass (1/8" - 1/8" Clear Tempered) 1/4" Clear Tempered Glass 1/4" Clear Tempered Laminated Glass
Custom Glass Options	For Tints and other Glass Make-ups Call Easi-Serv


**VERTICAL SECTION**

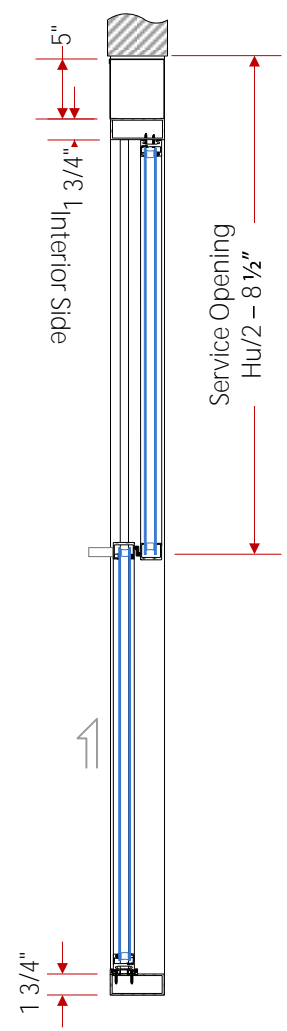

**EXTERIOR ELEVATION**

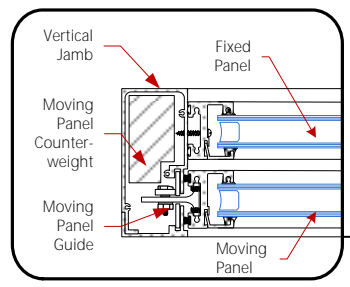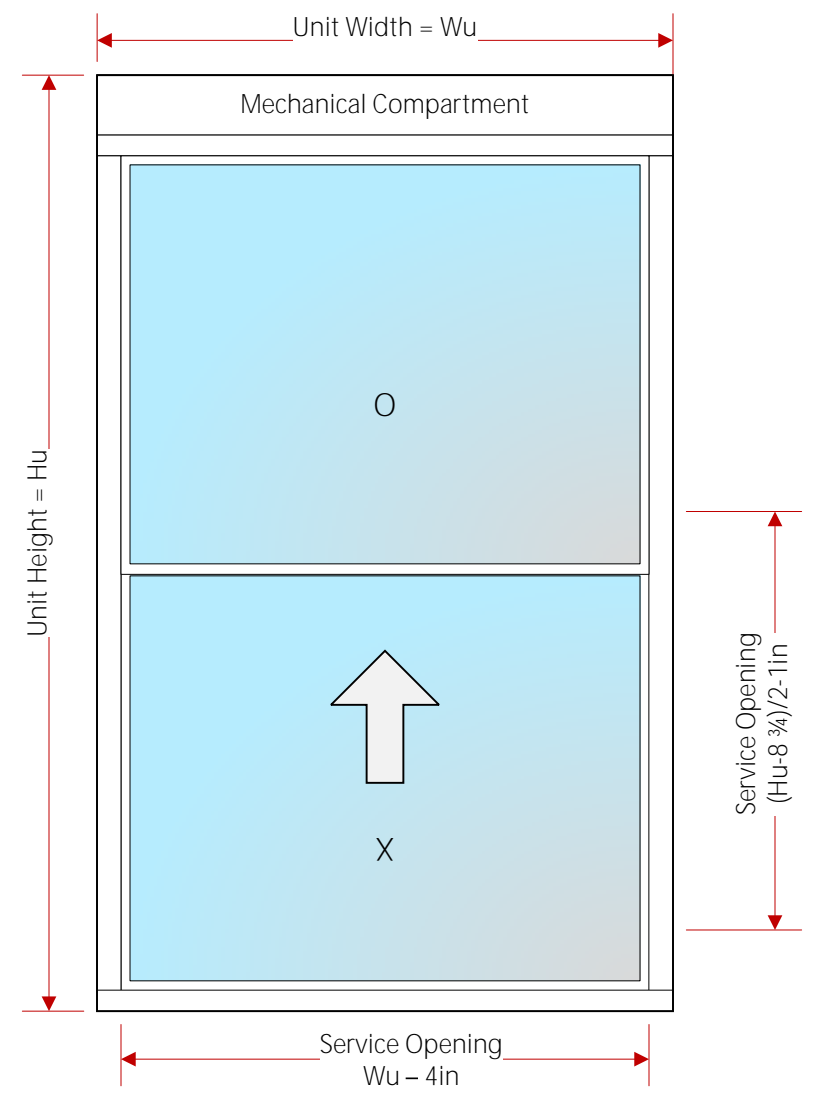


**HORIZONTAL SECTION**

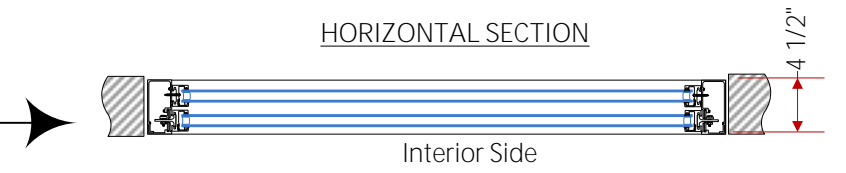


Unit 302, 6741 Cariboo Rd.  
Burnaby, B.C.  
Canada V3N 4A3  
Tel: 604.422.8611  
Fax: 604.422.8376  
www.easi-serv.com

Project: Transaction Windows  
 Drawn: PJF    Scale: 1" : 1ft    Revision: 2015


Title: Lift Up Panavista Window  
Custom Size  
PANU-C Series  
 Date Drawn: 19/2/2010    Job: Design    Sheet: PANU-C

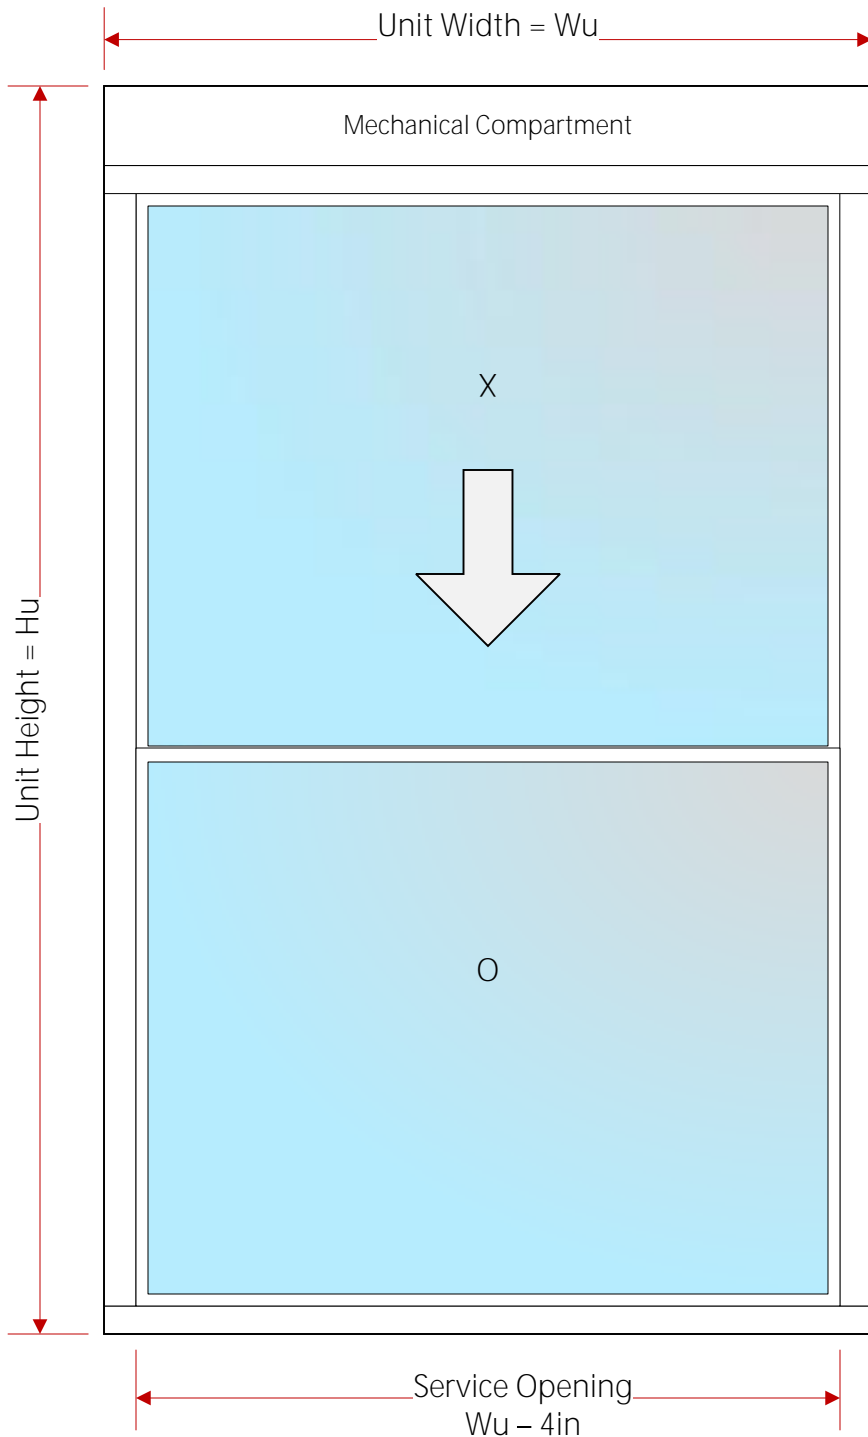

PAND-C Drop Down Panavista Window

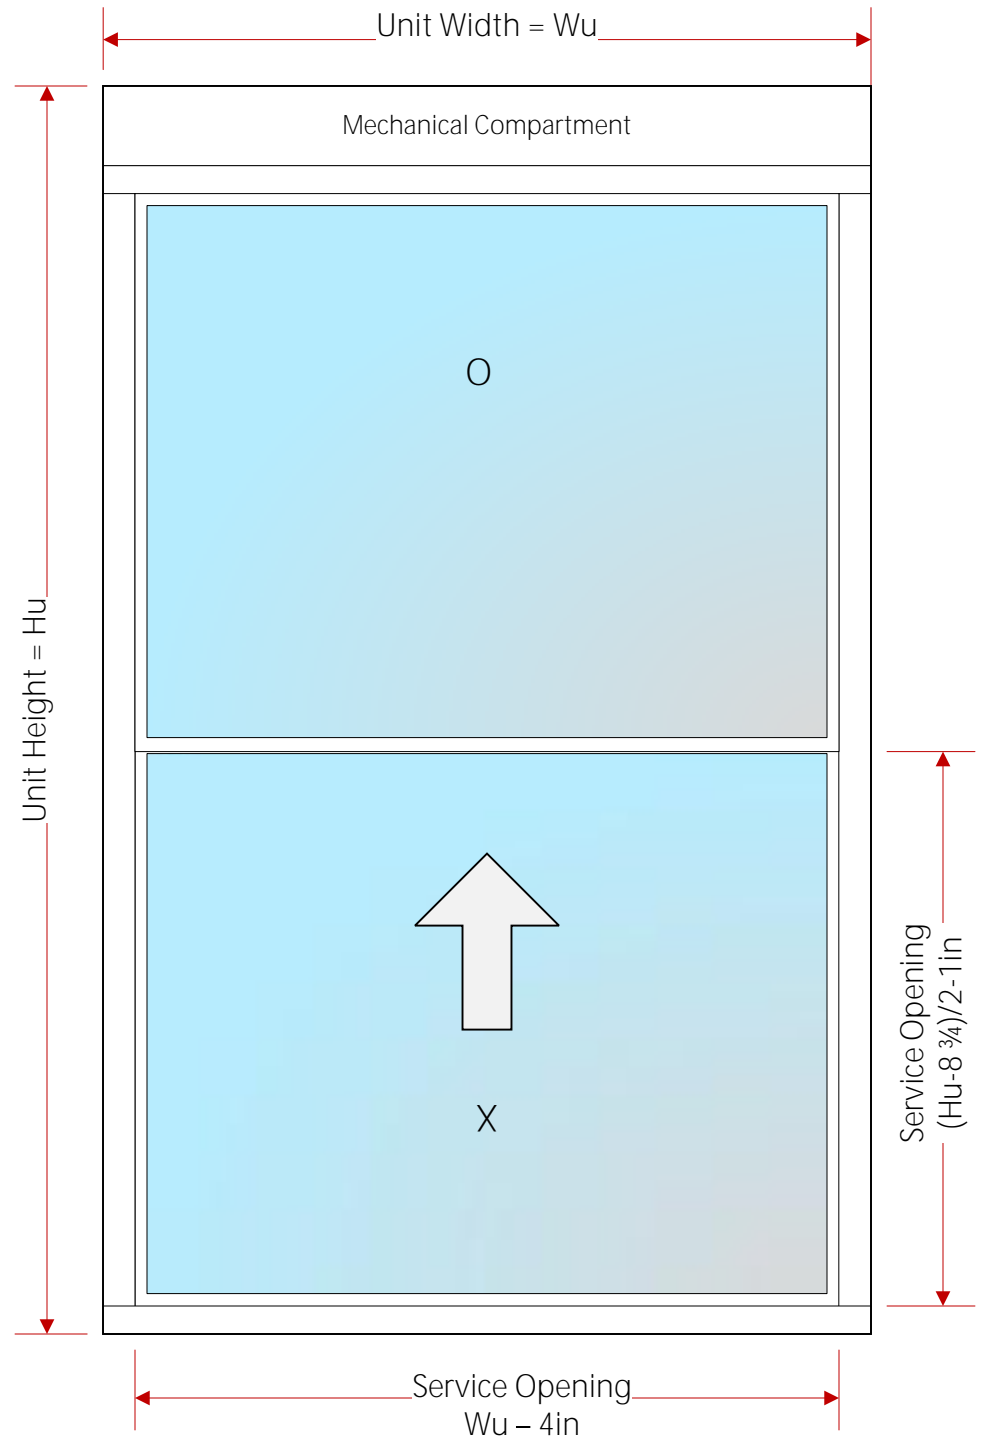


PANU-C Lift Up Panavista Window

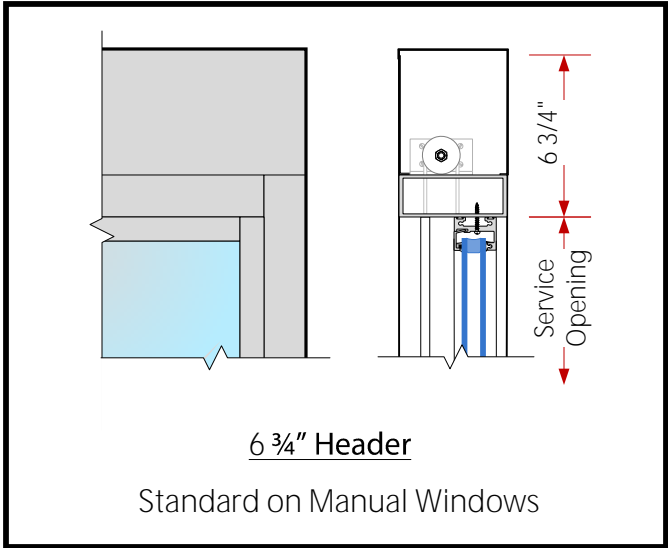

6 3/4" Header

Standard on Manual Windows

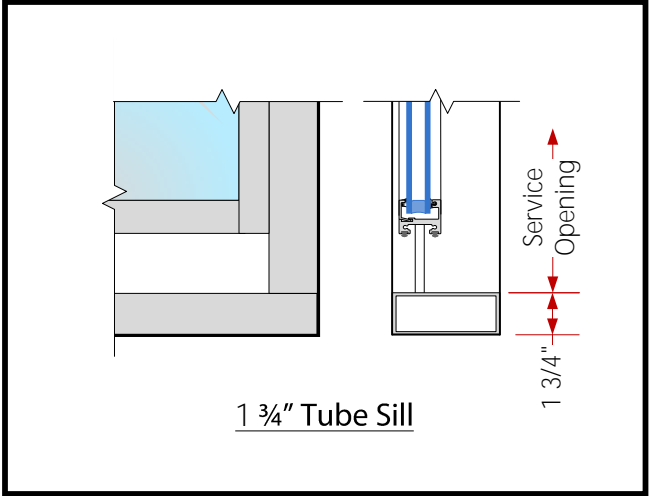

1 3/4" Tube Sill